

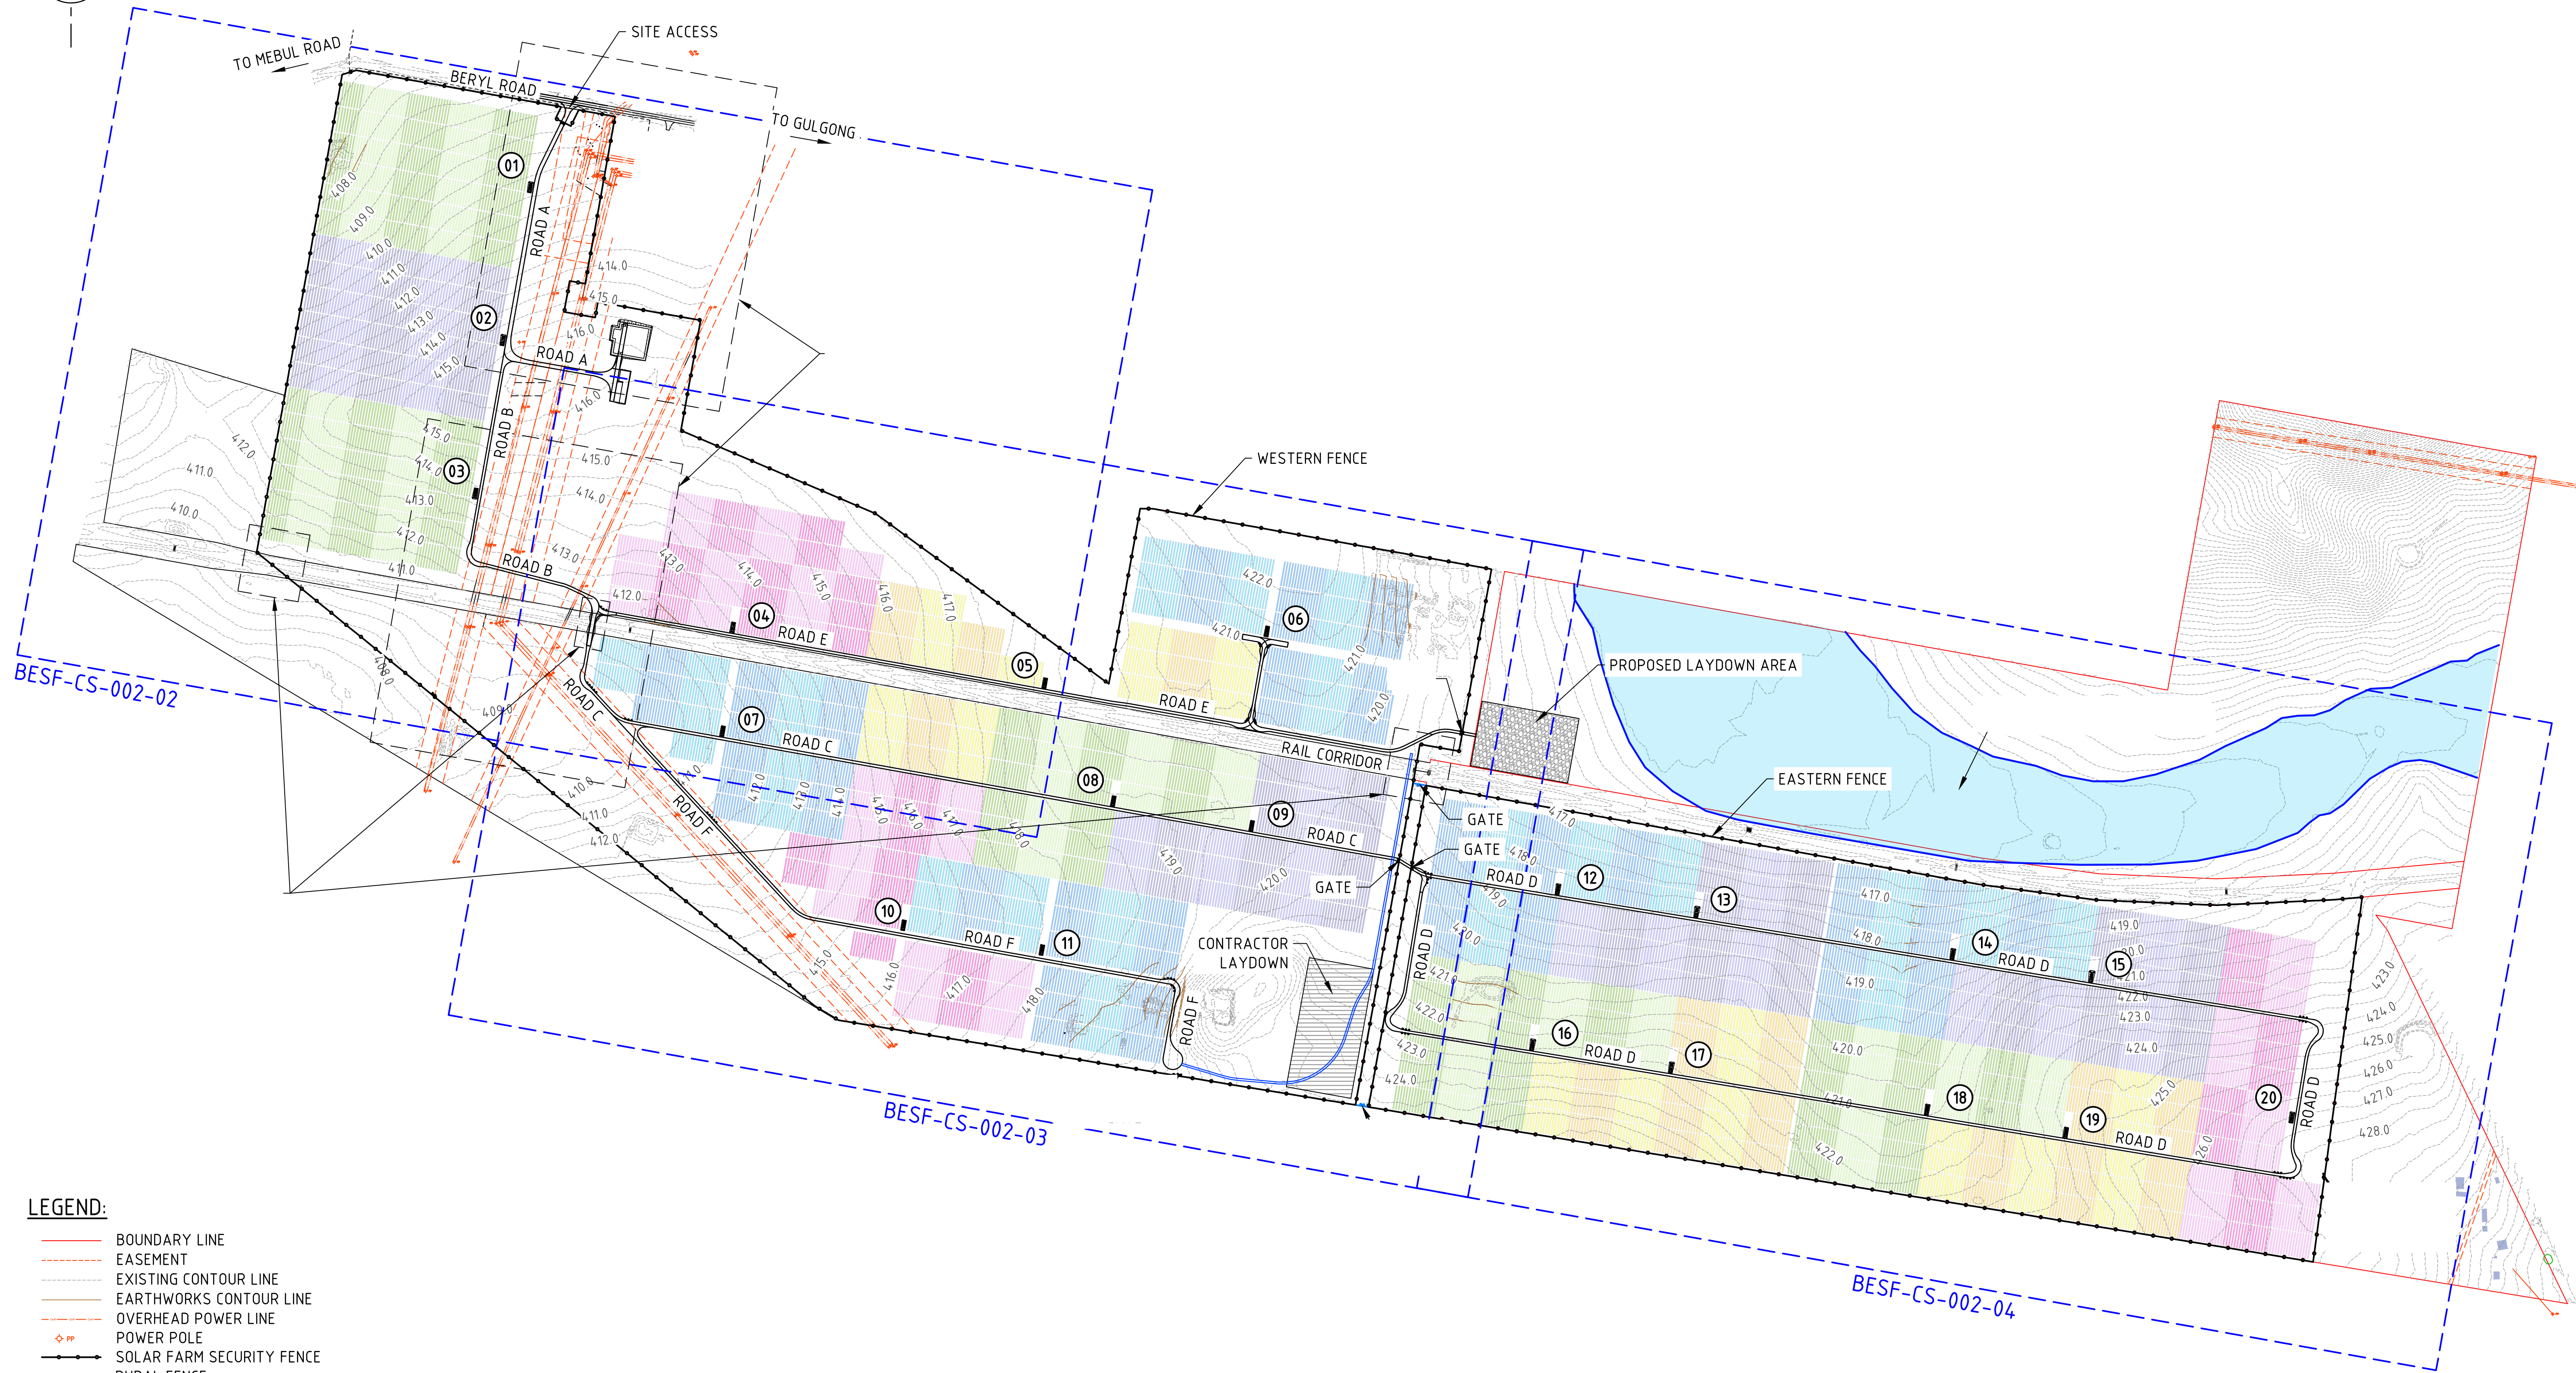


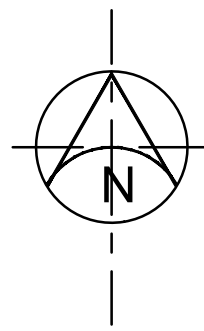

LEGEND:

- BOUNDARY LINE
- EASEMENT
- EXISTING CONTOUR LINE
- EARTHWORKS CONTOUR LINE
- OVERHEAD POWER LINE
- POWER POLE
- SOLAR FARM SECURITY FENCE
- RURAL FENCE
- INTERNAL ROADS
- TEMPORARY ACCESS TRACK (3m WIDE)
- PROPOSED SOLAR PANELS
- POWER CONVERSION STATION (PCS)
- PCS NUMBERS

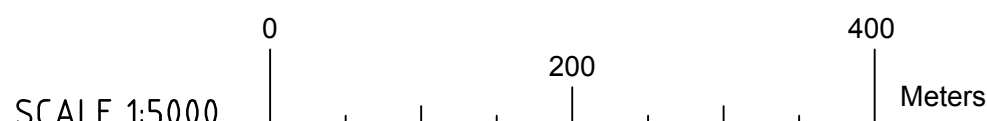

SCALE 1:5000

FOR REVIEW

DO NOT SCALE FROM DRAWING

DRAWINGS TO BE PRINTED IN COLOUR

PLEASE NOTE

1. The information contained herein remains the property of Downer Utilities and is to be used only in conjunction with the performance of work for Downer Utilities. Reproduction in whole or part without written permission is expressly forbidden.



REV	DESCRIPTION	DRAWN BY	APPR'D BY	CHECKED BY	DATE
C	ISSUED FOR REVIEW - 80% - DRAWING AMENDED	LD	AH	AB	14/09/18
B	ISSUED FOR REVIEW - 80%	LD	AH	AB	07/09/18
A	ISSUED FOR REVIEW - 30%	LD	AH	AB	28/06/18



CLIENT: FIRST SOLAR				PROJECT: BERYL SOLAR FARM			
DRAWN BY: DATE:		DESIGNED BY: DATE:		TITLE: CIVIL AND STRUCTURAL OVERALL LAYOUT		SHEET SIZE A1	
L. DZIECHCIARZ 28/06/2018		S. SARRAF 28/06/2018					
DRG. CHECKED BY: DATE:		DES. CHECKED BY: DATE:					
A. MCLELLAND 14/09/2018		A. BOOL 14/09/2018		SCALE: 1:5000		DRAWING No: BESF-CS-002-01	
CAD FILE No:		APPROVED: DATE:		JOB CODE: 24120135			
BESF-CS-002-01[C].dwg		A. HERRERA 14/09/2018					
						REVISION C	

FILE P:\2420135_BESF.dwg BESF-CS-002-01[C].dwg

PLOT DATE: 14 September, 2018 - 11:25am